


Appendix B: Record of Survey Map

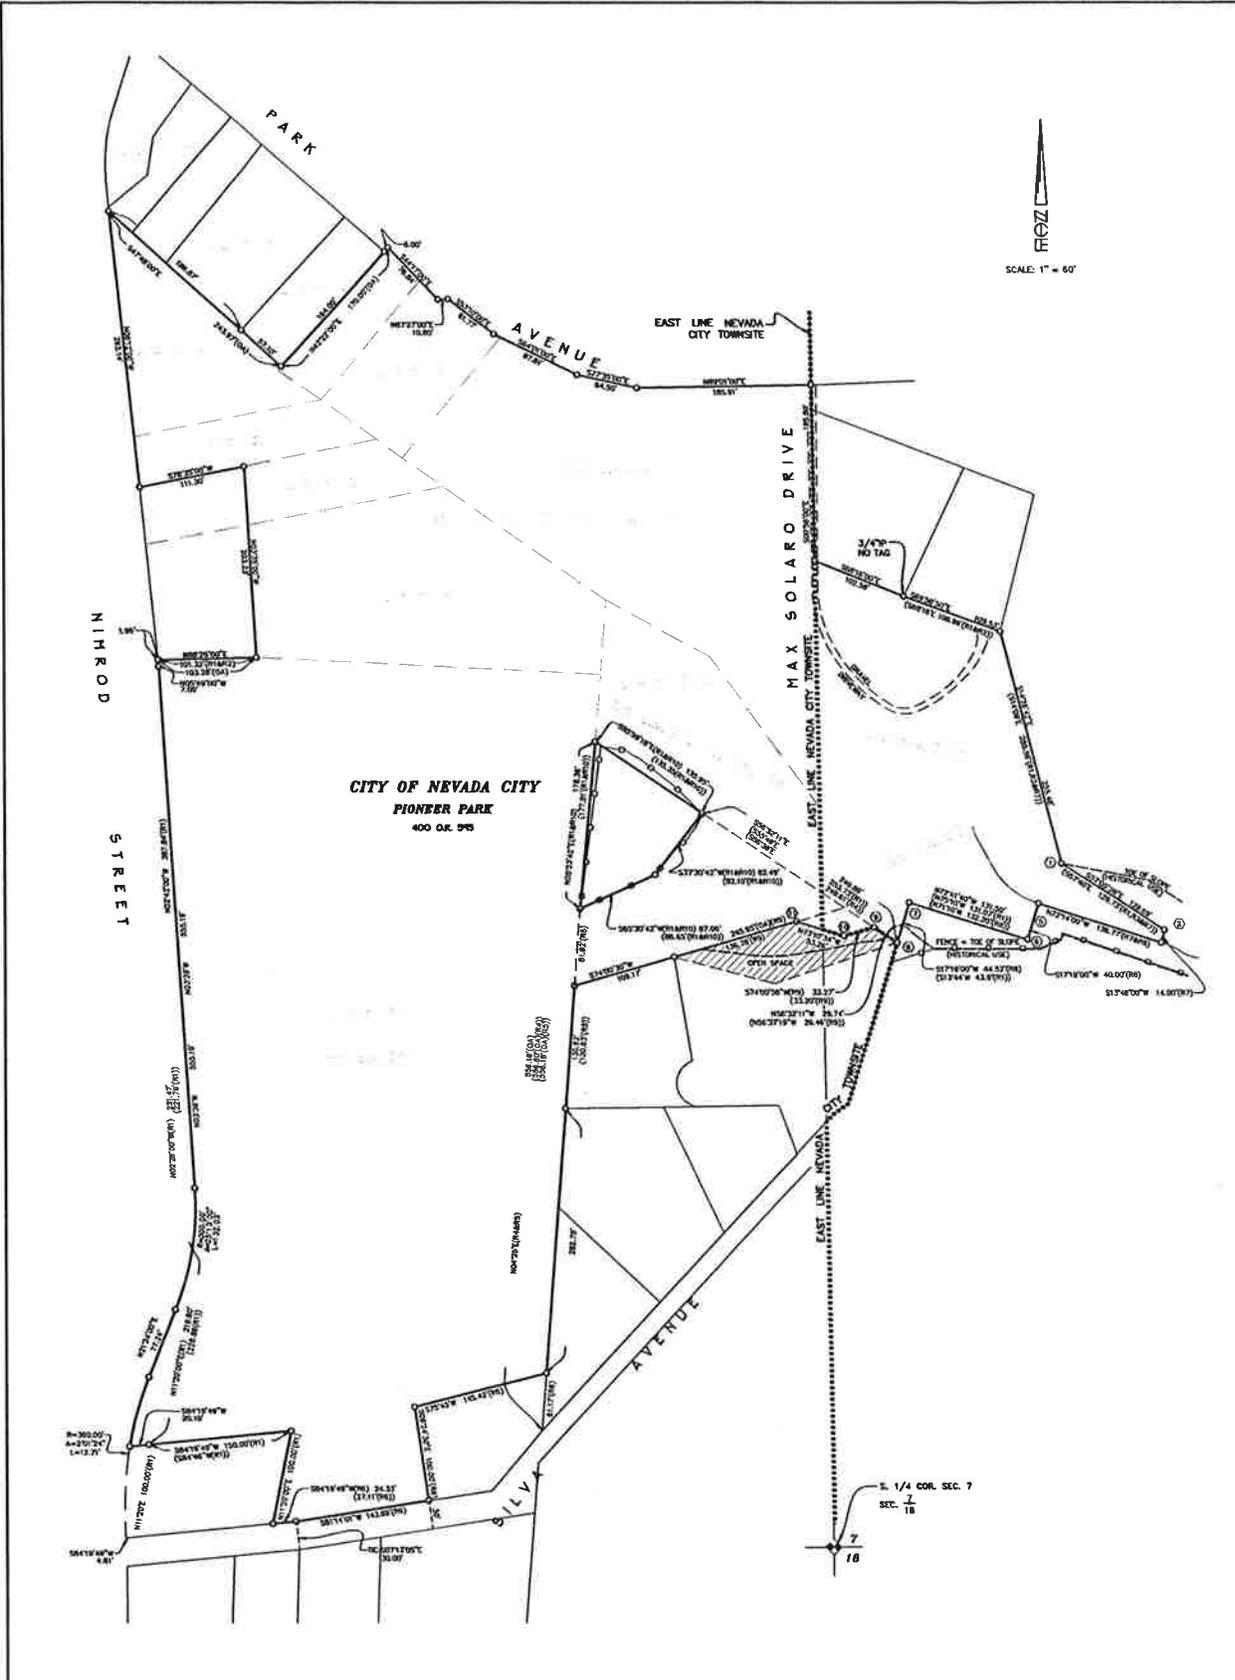

SCALE: 1" = 60'

CITY OF NEVADA CITY
PIONEER PARK
 400 D.F. 913

RECORD OF SURVEY
 OF
 PIONEER PARK
 F.O.B.
CITY OF NEVADA CITY
 BEING PORTIONS OF
 LOTS 1, 2, 3, 4, 7, 8 + 9 NEVADA CITY TOWNSITE
 BEING A PORTION OF
 SECTION 7, TOWNSHIP 16 NORTH, RANGE 9 EAST, M.D.M.
 WITHIN THE INCORPORATED TERRITORY OF
 NEVADA CITY CALIFORNIA
 SEPT. 2011
 NEVADA CITY ENGINEERING, INC.
 505 COYOTE STREET • P.O. BOX 1437 • NEVADA CITY • CALIFORNIA

60000004